


# 806 G AC-DC Ring Tone Power Plant

(SD-81337-01)

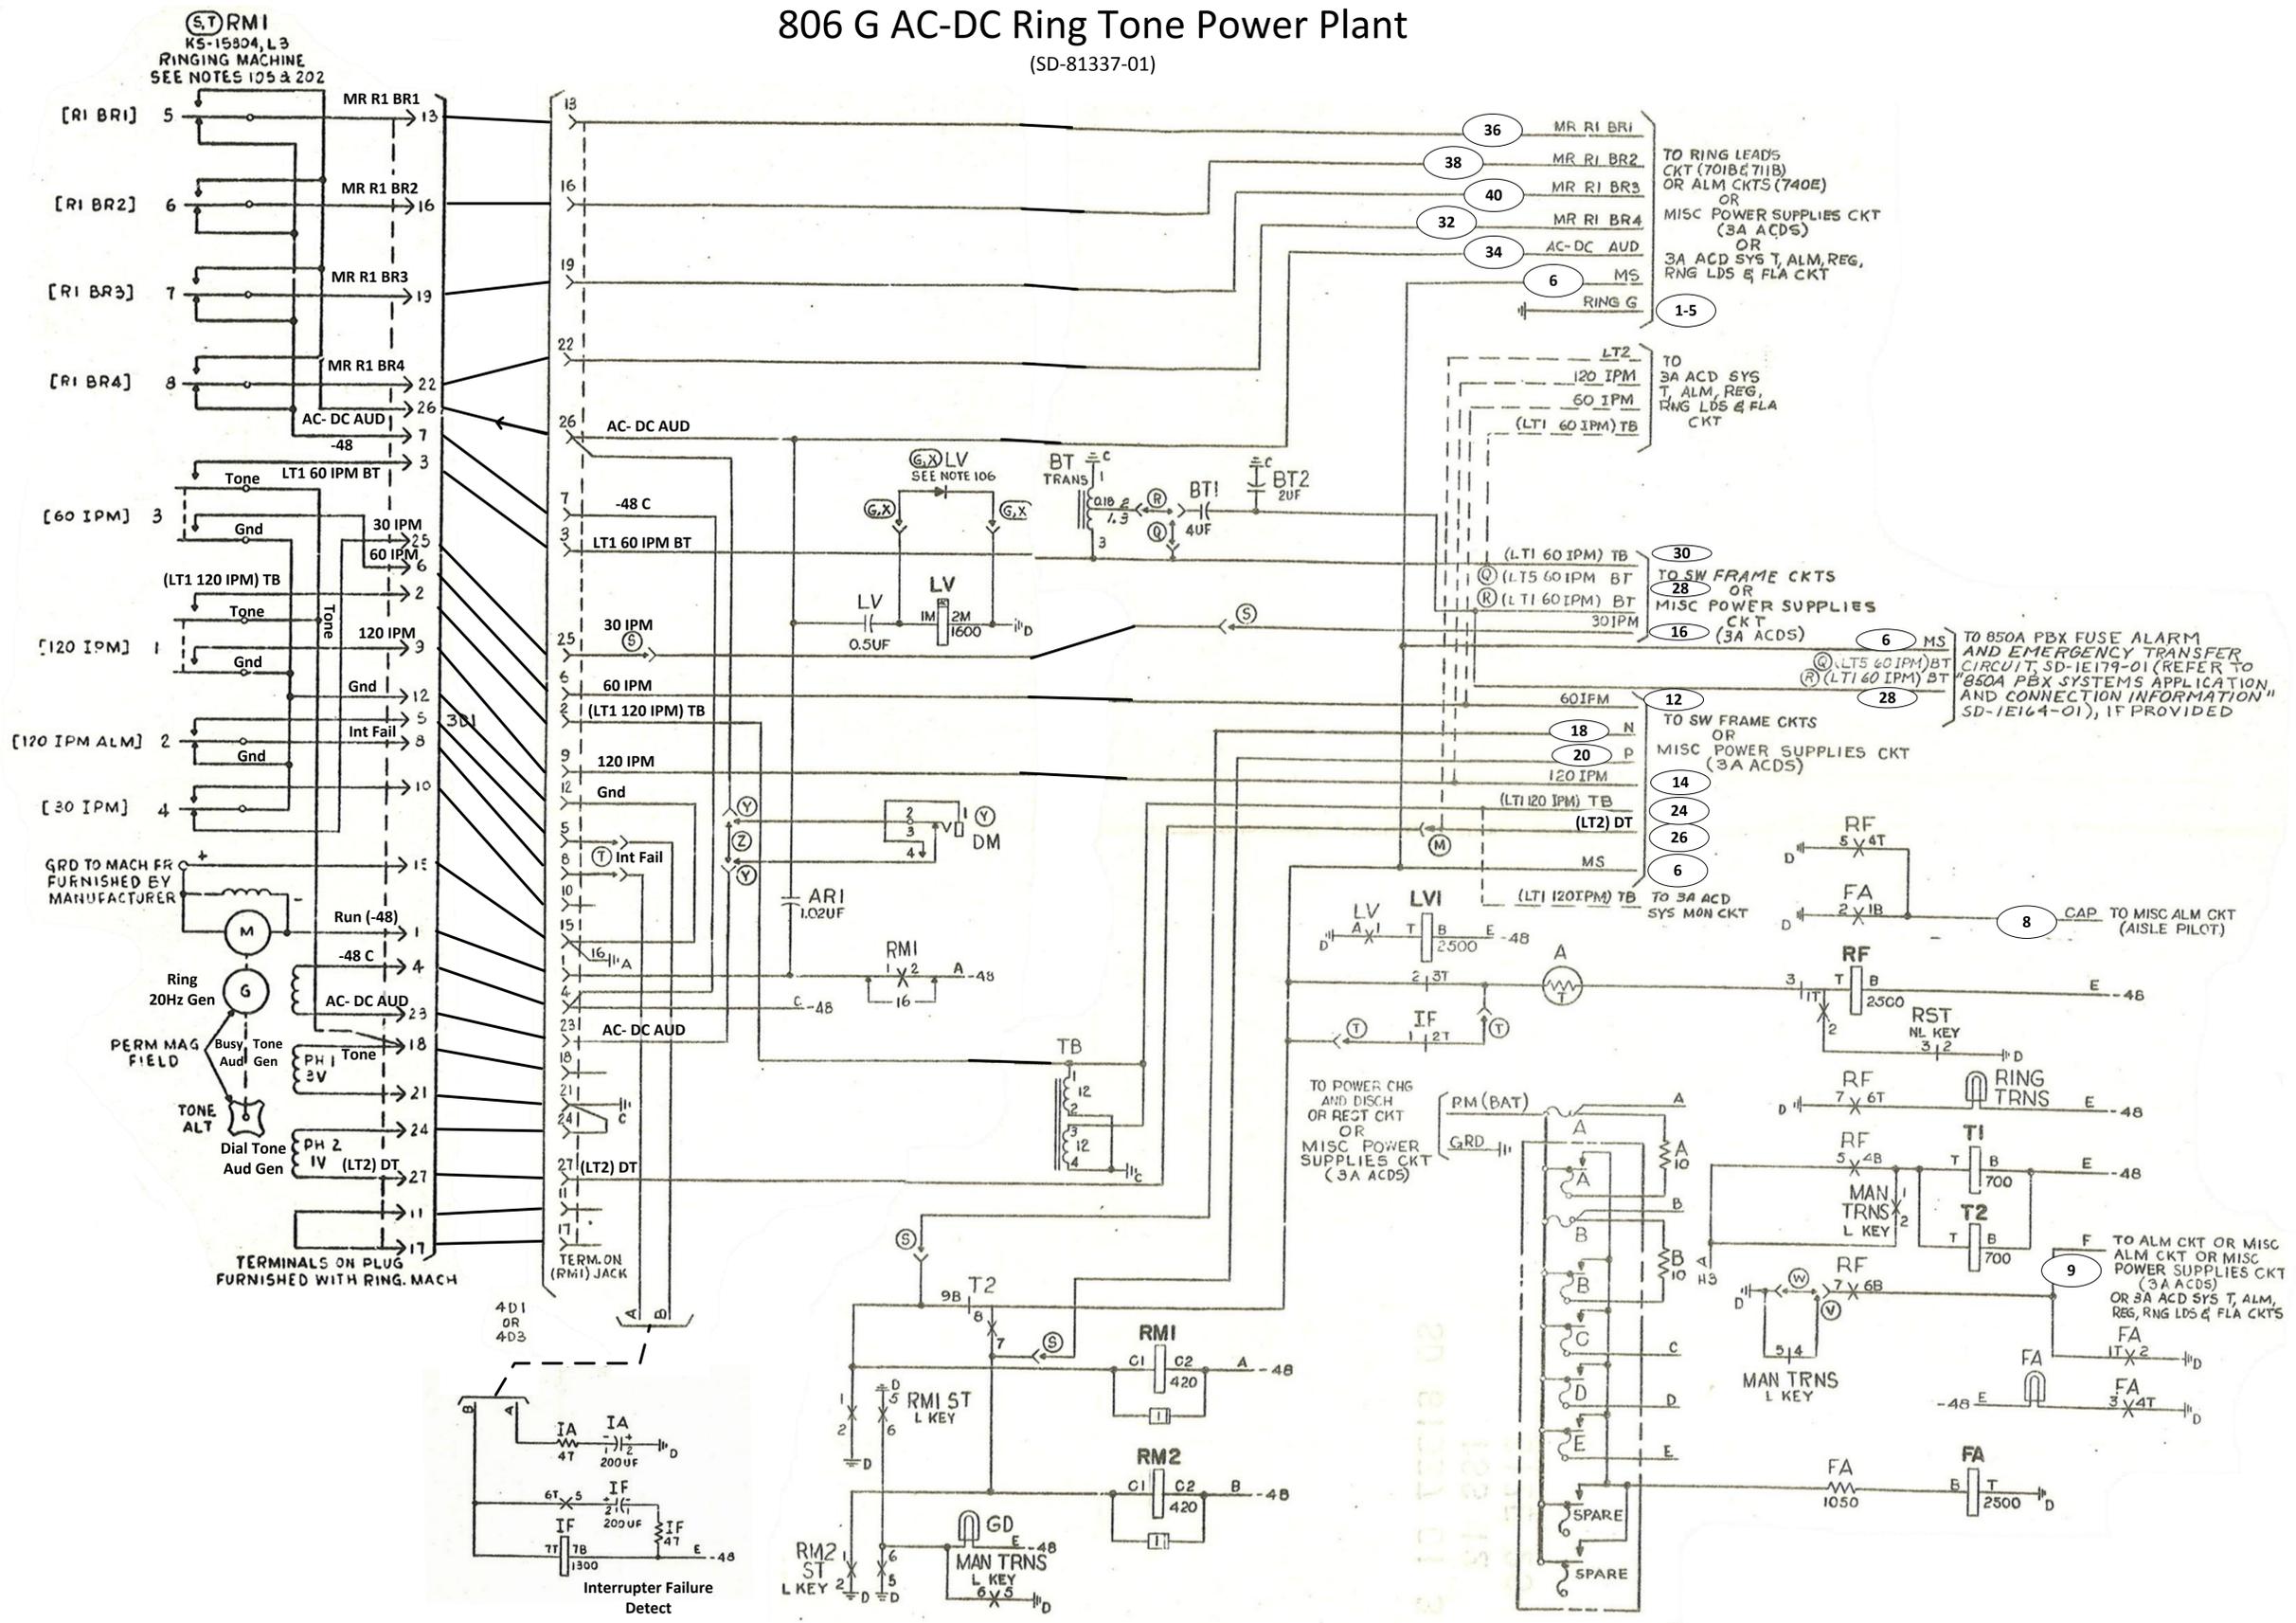

TO RING LEADS  
CKT (701B, 711B)  
OR ALM CKTS (740E)  
OR  
MISC POWER SUPPLIES CKT  
(3A ACDCS)  
OR  
3A ACDCS SYS T, ALM, REG,  
RING LDS & FLA CKT

TO 3A ACDCS SYS  
T, ALM, REG,  
RING LDS & FLA  
CKT

TO SW FRAME CKTS  
OR  
MISC POWER SUPPLIES  
CKT  
(3A ACDCS)

TO 850A PBX FUSE ALARM  
AND EMERGENCY TRANSFER  
CIRCUIT, SD-1E179-01 (REFER TO  
"850A PBX SYSTEMS APPLICATION  
AND CONNECTION INFORMATION"  
SD-1E164-01), IF PROVIDED

TO SW FRAME CKTS  
OR  
MISC POWER SUPPLIES CKT  
(3A ACDCS)

TO 3A ACDCS  
SYS MON CKT

CAP TO MISC ALM CKT  
(AISLE PILOT)

TO POWER CHG  
AND DISCH  
OR RECT CKT  
OR  
MISC POWER  
SUPPLIES CKT  
(3A ACDCS)

TO ALM CKT OR MISC  
ALM CKT OR MISC  
POWER SUPPLIES CKT  
(3A ACDCS)  
OR 3A ACDCS SYS T, ALM,  
REG, RING LDS & FLA CKTS